

NOTES:

-THE PRIMARY PIECE OF SCENERY IS A MUSLIN DROP THAT WILL BE BACK LIT BY AN OVERHEAD PROJECTOR TO CAST SHADOWS AND PROJECT IMAGES



-ALL PROPS ARE ADDITIVE; ONCE ADDED TO THE PLAYING SPACE, THEY REMAIN ON STAGE

-MOST PERFORMERS ARE MASKED DURING THIS PERFORMANCE



RENDERING IMAGE

MACHINAL		
PURCHASE REPERATORY THEATRE		
DIRECTOR: BUDI MILLER		DESIGNER: RYAN DZIEDZIECH
PAGE 1	GROUNDPLAN	OF 3
SCALE: 0'-1/2" = 1'-0"		TD: N/A
DATE: 10/30/23	RYANDZIEDZIECH@GMAIL.COM	917-817-3890

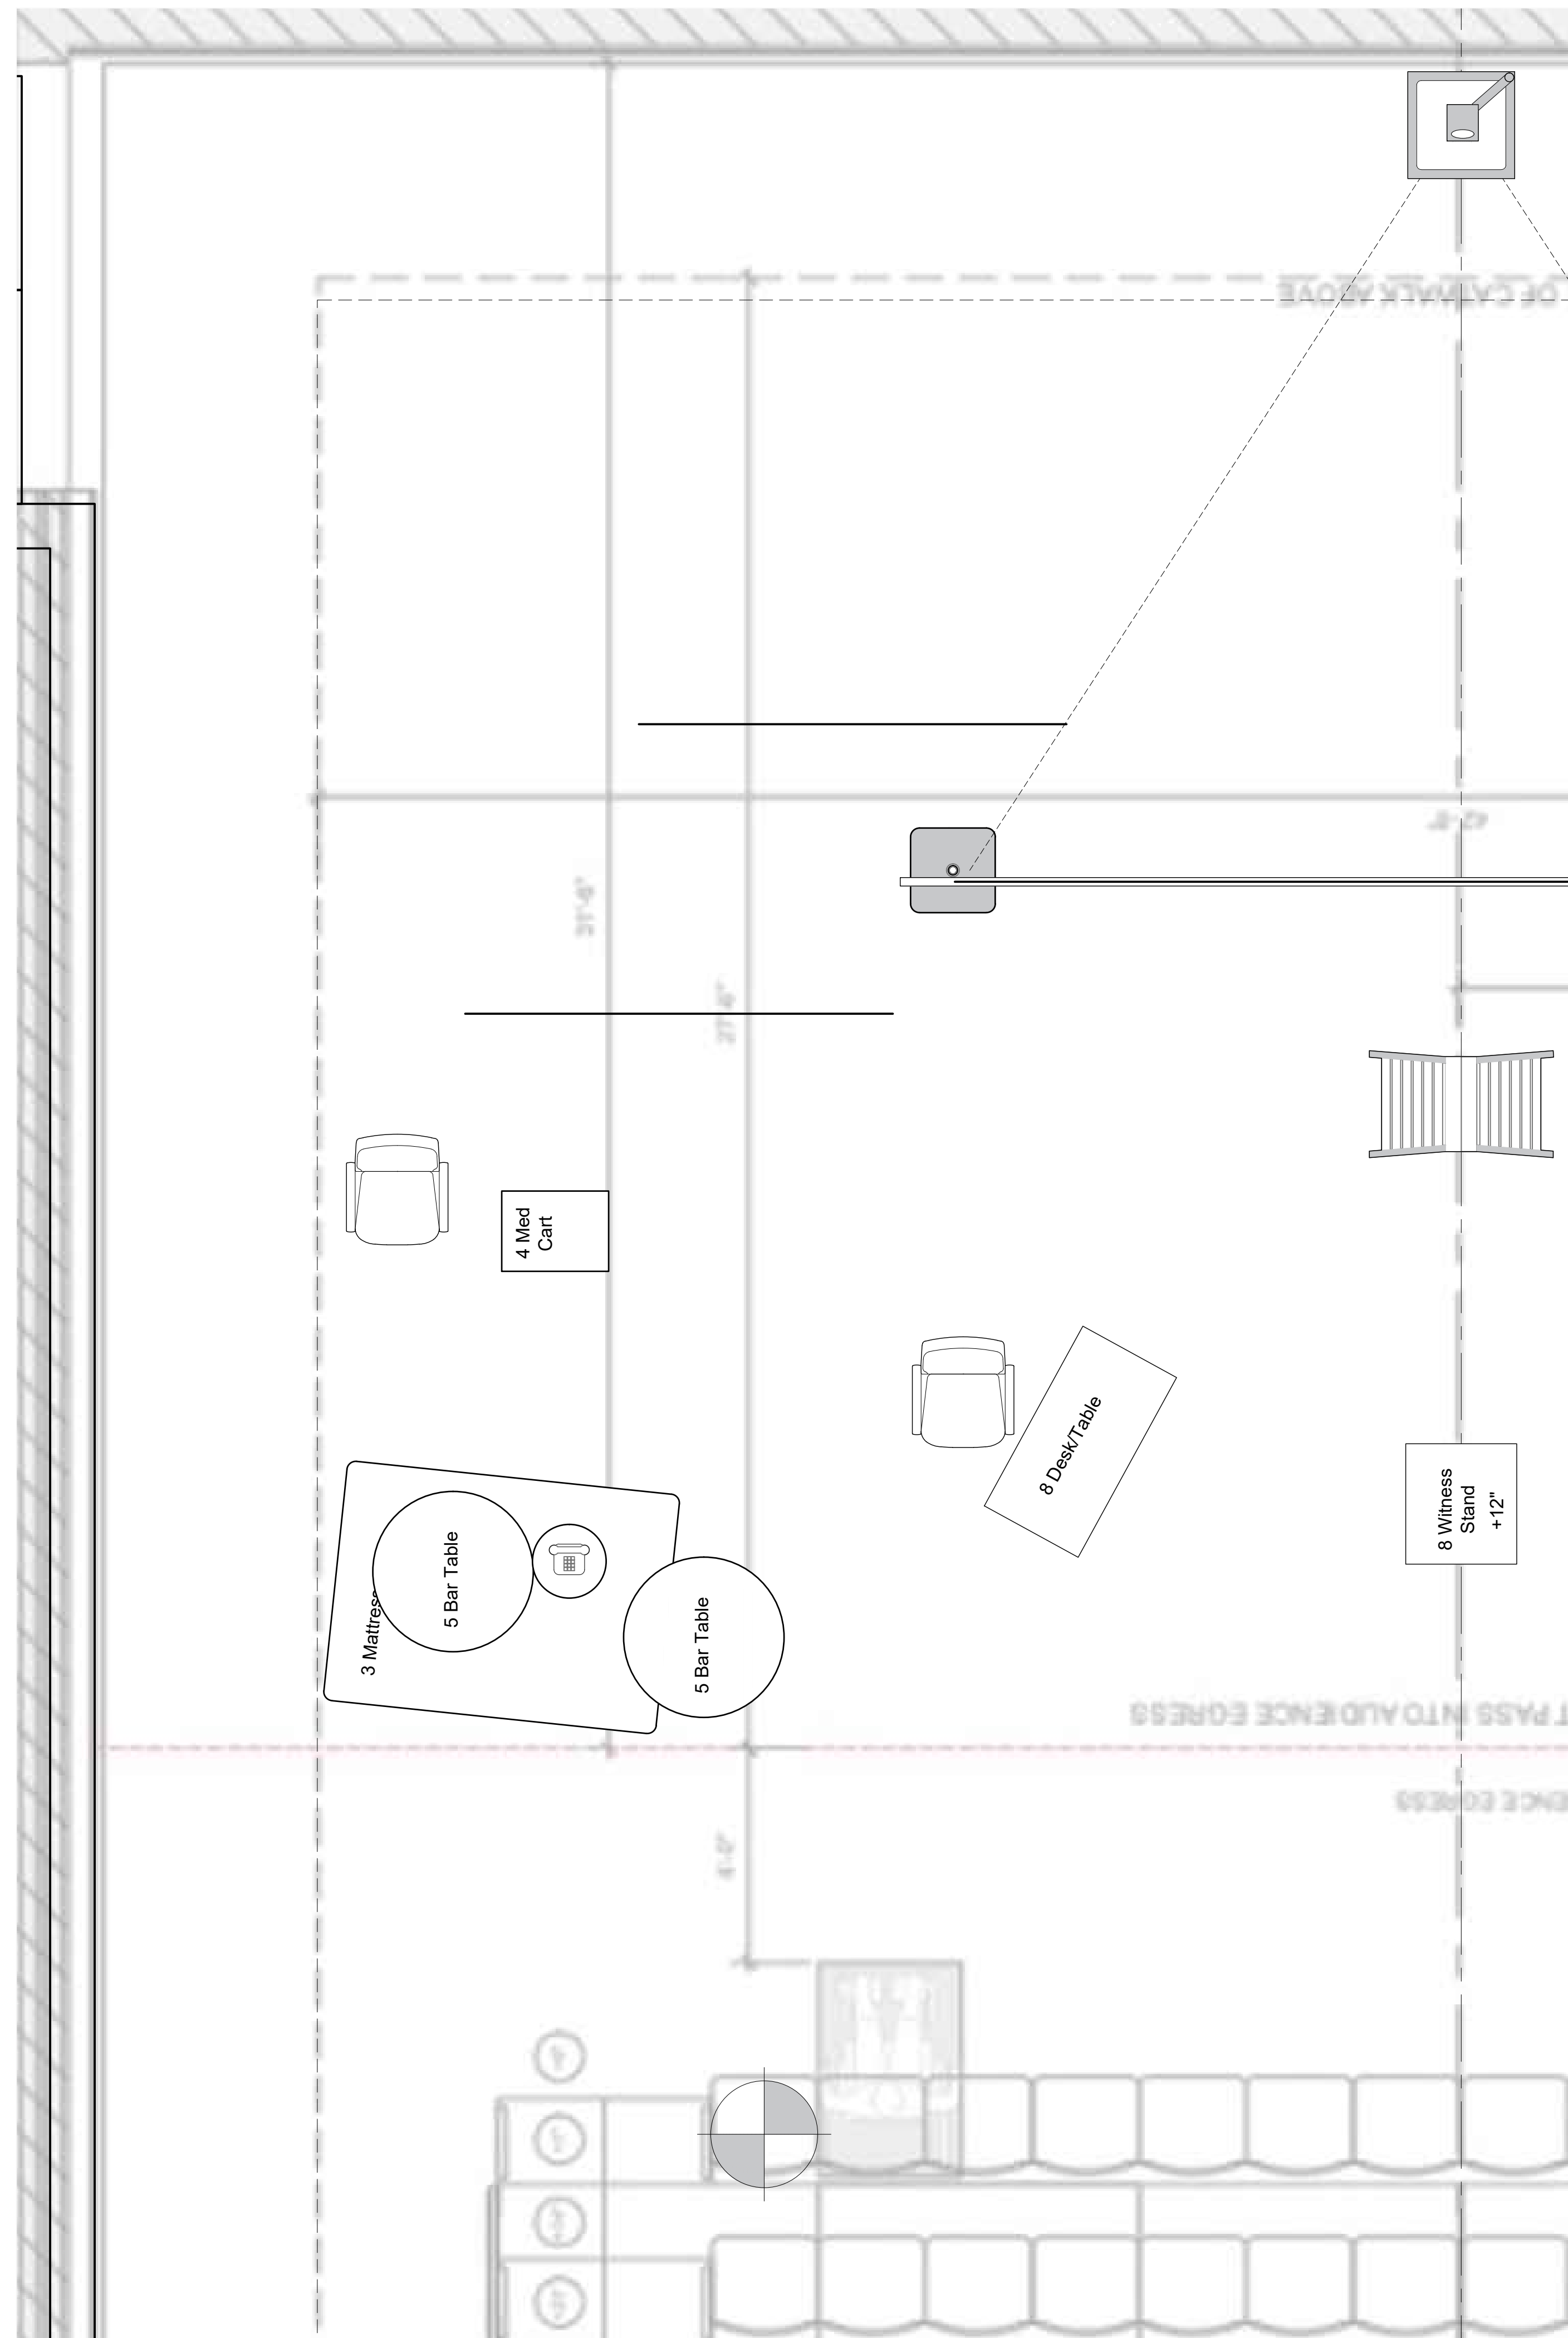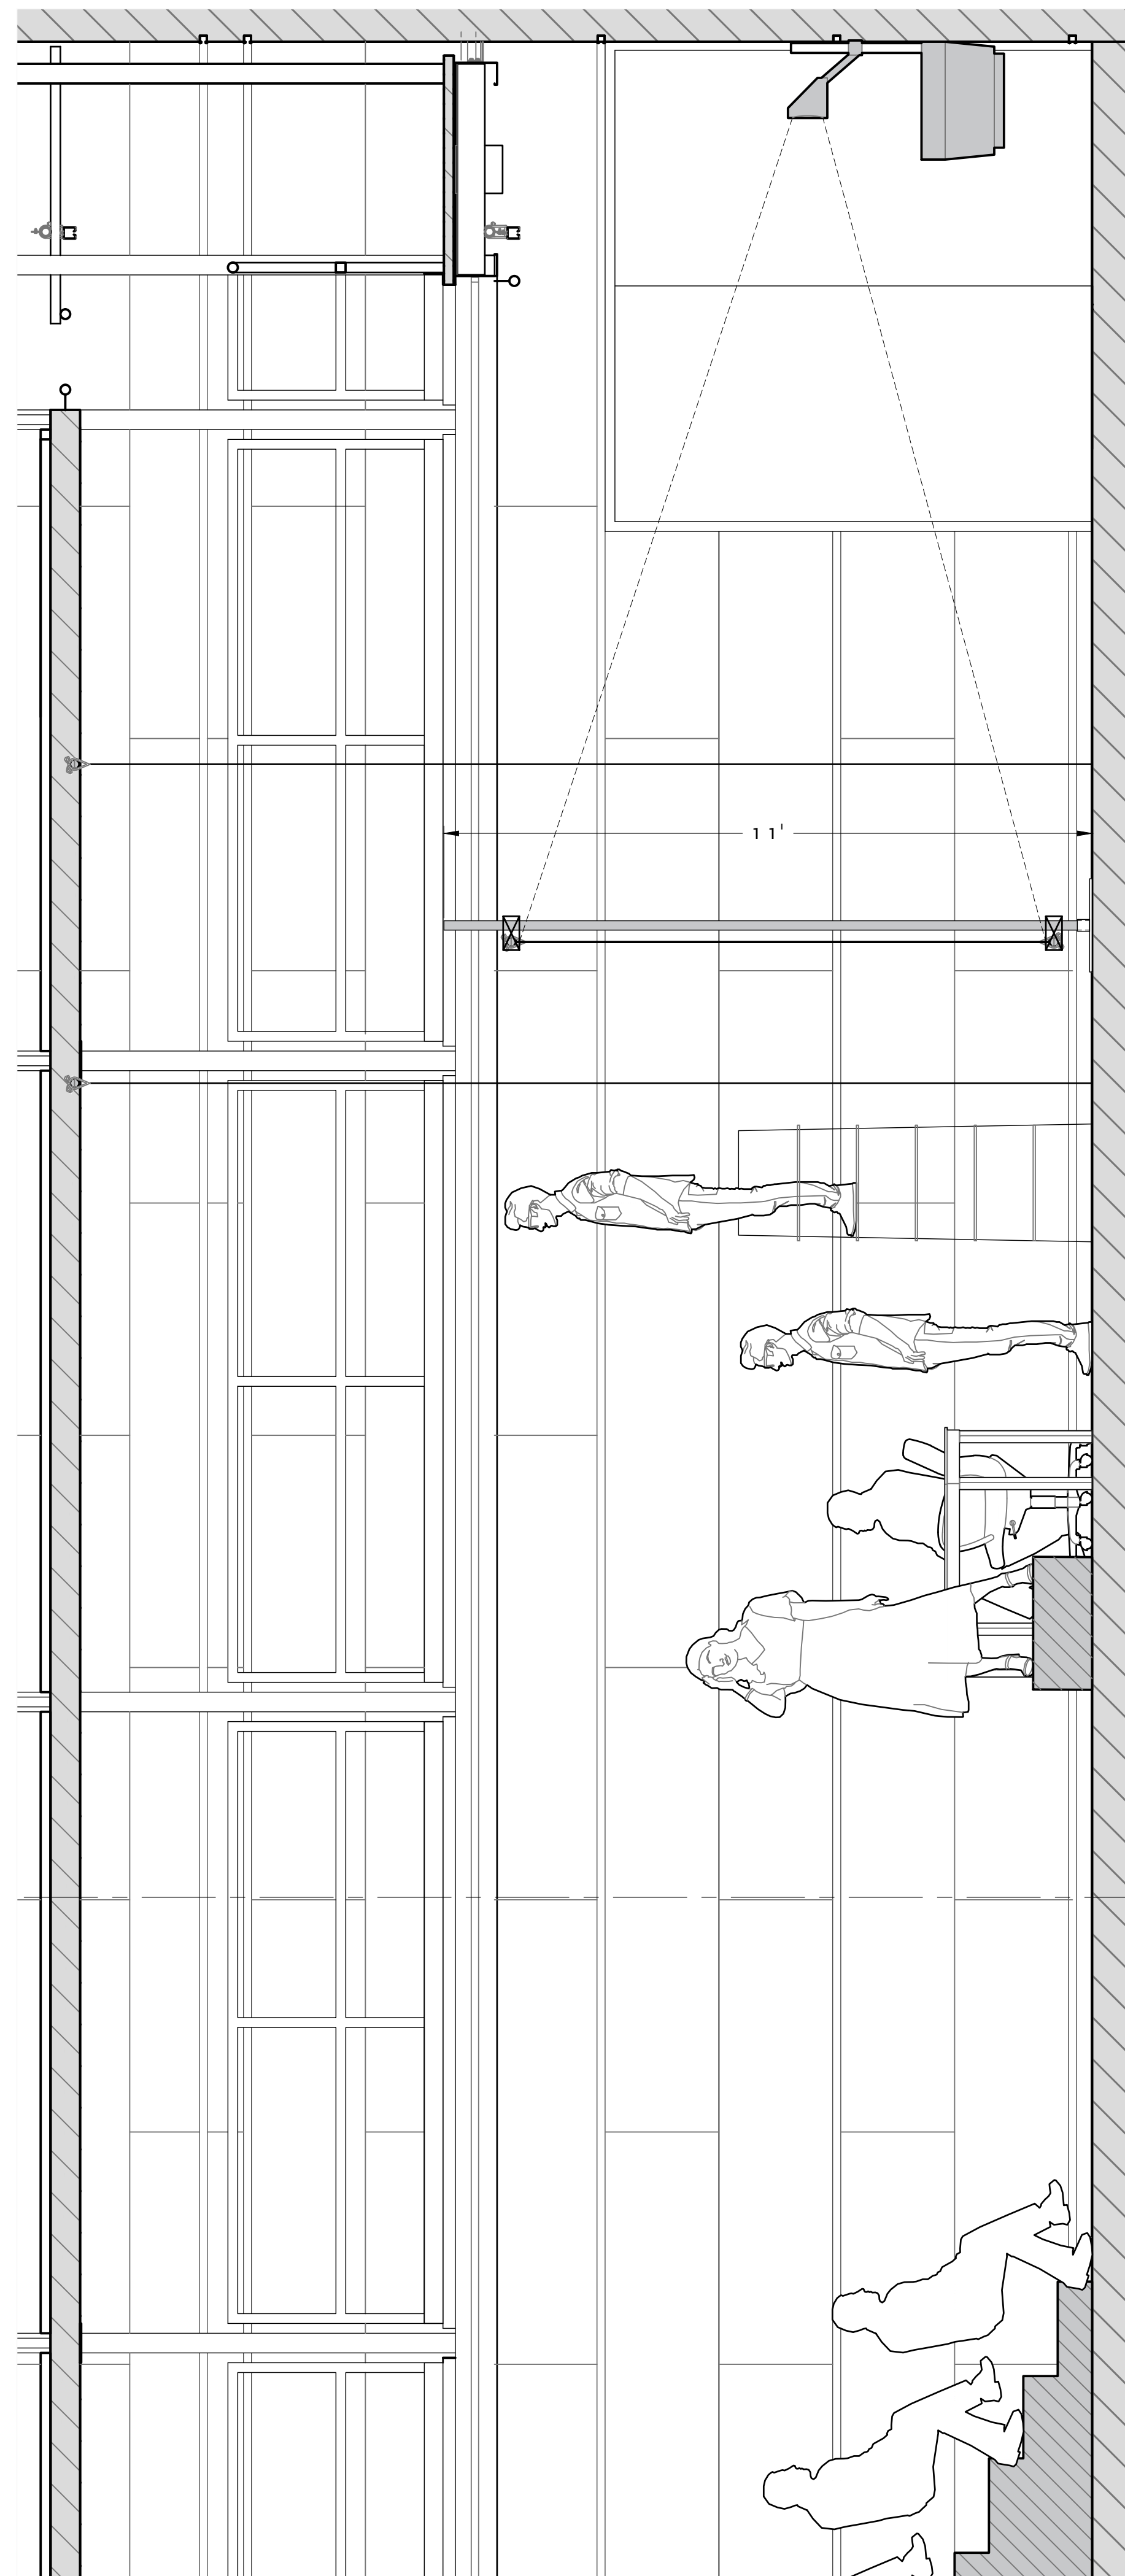


NOTES:

- THE PRIMARY PIECE OF SCENERY IS A MUSLIN DROP THAT WILL BE BACK LIT BY AN OVERHEAD PROJECTOR TO CAST SHADOWS AND PROJECT IMAGES
- ALL PROPS ARE ADDITIVE; ONCE ADDED TO THE PLAYING SPACE, THEY REMAIN ON STAGE
- MOST PERFORMERS ARE MASKED DURING THIS PERFORMANCE




RENDERING IMAGE FOR SCENE 8

MACHINAL		
PURCHASE REPERATORY THEATRE		
DIRECTOR: BUDI MILLER		DESIGNER: RYAN DZIEDZIECH
PAGE 2	SECTION	OF 3
SCALE: 0'-1/2" = 1'-0"		TD: N/A
DATE: 10/30/23	RYANDZIEDZIECH@GMAIL.COM	917-817-3890

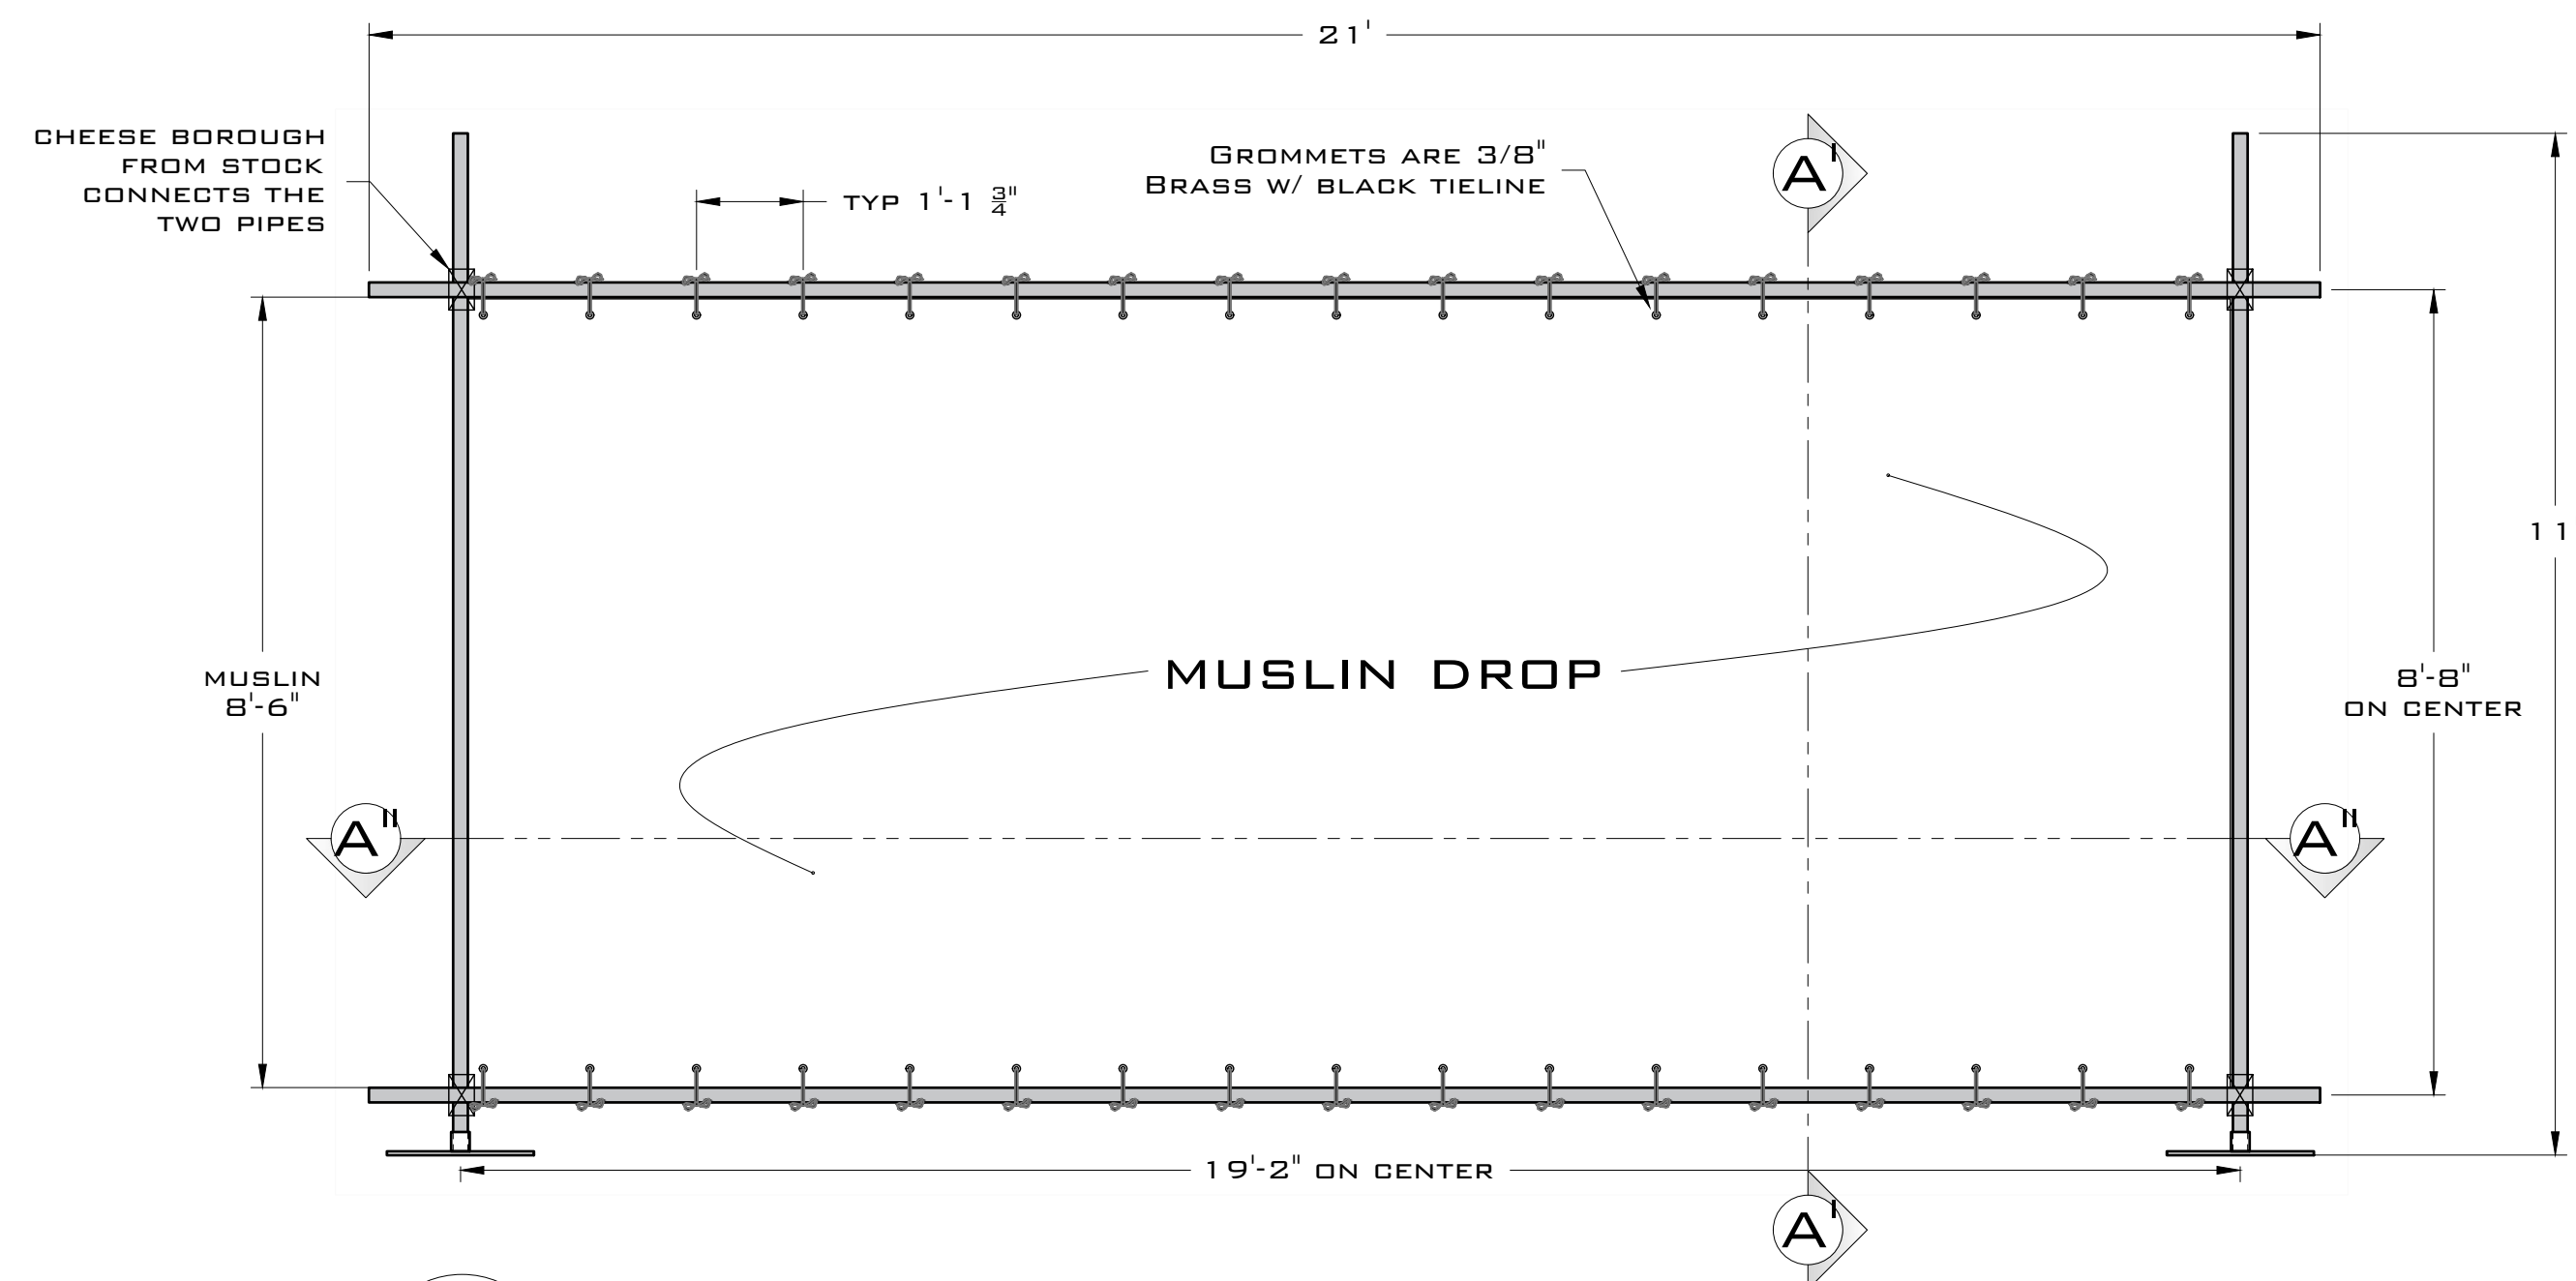

A I DROP FRONT ELEVATION
SCALE: 0'-1/2" = 1'-0"

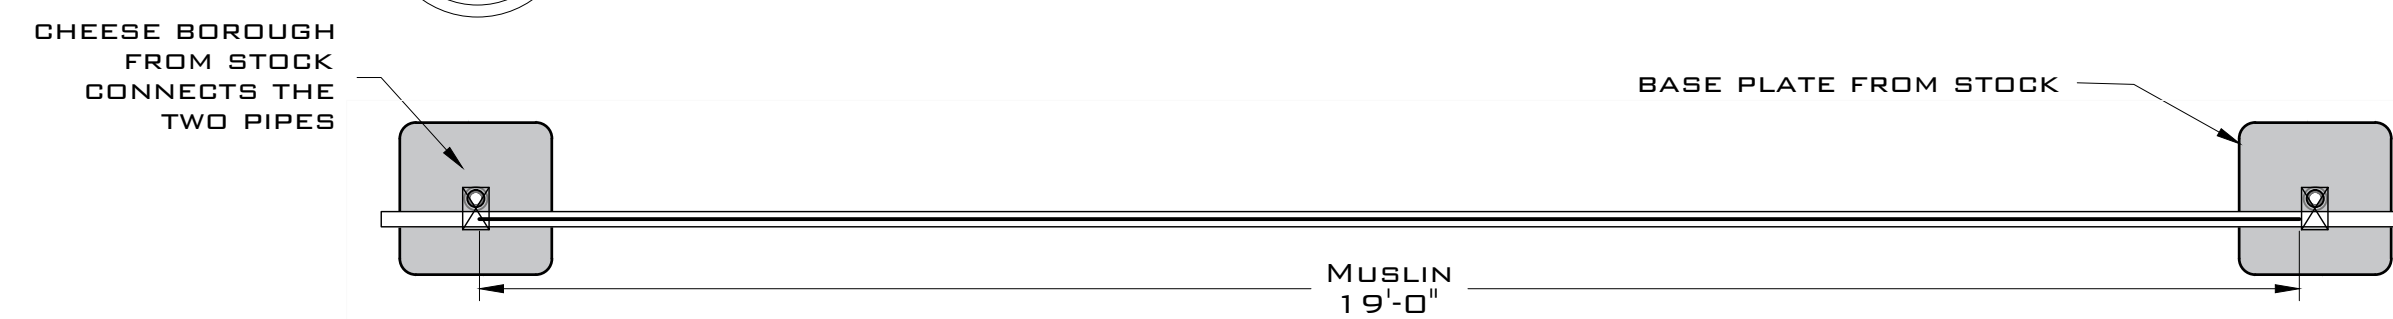

A II DROP PLAN
SCALE: 0'-1/2" = 1'-0"



A I DROP SECTION
SCALE: 0'-1/2" = 1'-0"

NOTES:

- DROP IS HUNG ON FRAME MADE OF SCHEDULE 40 PIPE FROM STOCK
- DROP IS MOUNTED BY 17 GROMMETS SPACED EVENLY ALONG TOP AND BOTTOM (34 TOTAL) AND TIED TO PIPE WITH BLACK TIE LINE
- DROP WILL BE BACKLIT FOR SHADOW PUPPETRY
- THERE IS NO PAINT TREATMENT
- BOTH SIDES NEEDED TO BE TREATED WITH CARE

MATERIALS LIST:

- 2 VERTICAL PIPES MUST HAVE ONE END THREADED TO SCREW INTO BASE PLATE ~10'-6"
- 2 HORIZONTAL PIPES MUST BE ~20'-0"
- 2 BASE PLATES
- 4 UNIFORM CHEESEBOROUGHS
- 8 LAG SCREWS
- 34 3/4" BRASS GROMMETS
- ~46'-0" PF BLACK TIE LINE
- MUSLIN SHEET 102"X 19'-0"



B STORYBOARD RENDERING
NOT TO SCALE

MACHINAL		
PURCHASE REPERATORY THEATRE		
<small>DIRECTOR: BUDI MILLER</small>		
<small>DESIGNER: RYAN DZIEDZIECH</small>		
PAGE 3	ELEVATIONS	OF 3
<small>SCALE: 0'-1/2" = 1'-0"</small>		<small>TD: N/A</small>
<small>DATE: 10/30/23</small>		<small>RYANDZIEDZIECH@GMAIL.COM</small>
<small>917-817-3890</small>		